


FÖRKLARINGAR

— — — — — BRANDCELLSGRÄNS EI-60  
 - - - - - BRANDCELLSGRÄNS EI-30

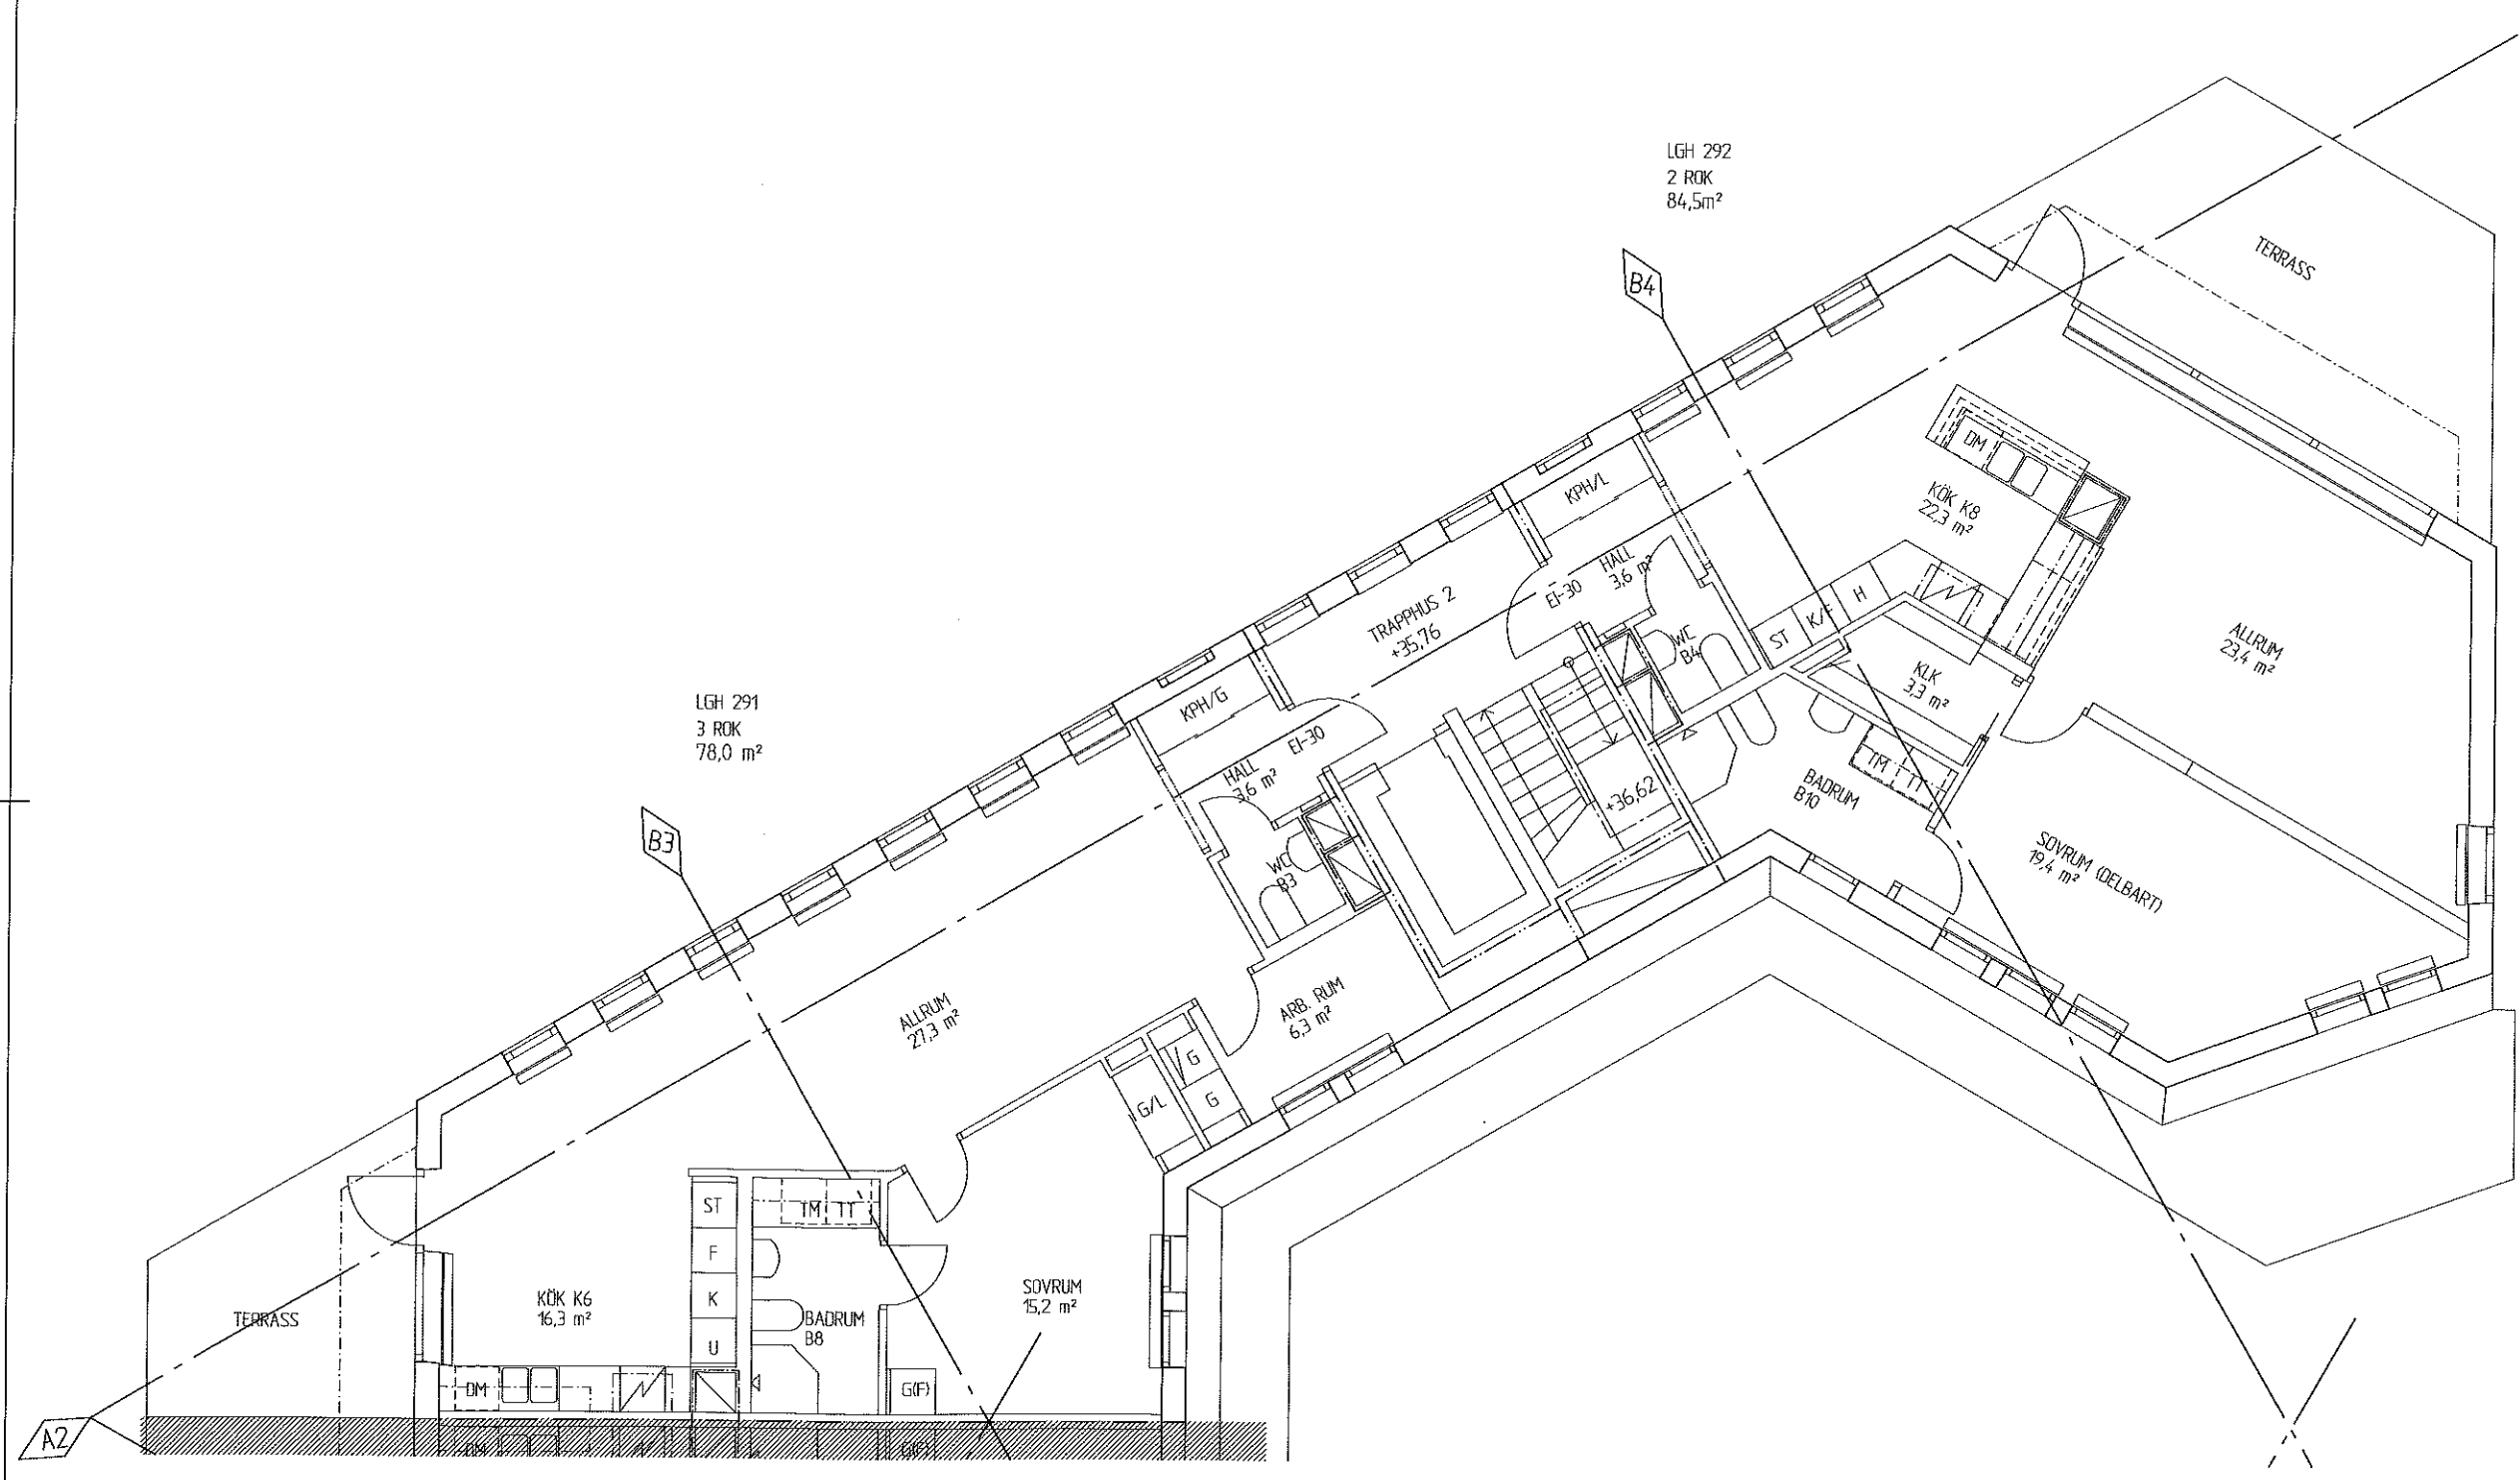

LGH 292  
 2 ROK  
 84,5m²

LGH 291  
 3 ROK  
 78,0 m²

TERRASS

ALLRUM  
 23,4 m²

SOVRUM (DELBART)  
 19,4 m²

TRAPPHUS 2  
 +35,76

HALL  
 3,6 m²

ARB. RUM  
 6,3 m²

ALLRUM  
 27,3 m²

SOVRUM  
 15,2 m²

KÖK K6  
 16,3 m²

BADRUM  
 B8

KÖK K8  
 22,3 m²

KLK  
 3,3 m²

BADRUM  
 B10

HALL  
 3,6 m²

WC  
 B4

KPH/G

KPH/L

G/L

G

ST

F

K

U

DM


G(F)

TERRASS

A2

B3

B4

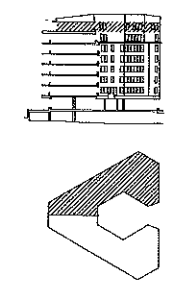

RELATIONSHANDLING		A	RELATIONSHANDLING	PED	2003-01-21
REV	ART	ZORISEN	ANSV	SIN	DATUM
		169 B2 Stockholm Telegrafgatan 4, Solna		Tel 08-782 87 00	
		<b>KULLTORP</b>			
		TRAPPHUS 2, PLAN 9			
		A3 1:100 SKALA A1 1:50		REV A	
2001-11-26		ANSVARE		REV	
		KOD TYP FUG		REVISNUMMER	
		A30:209		A	